


PANIDIS-SA - GS-21 CORNER 1000x600x2200

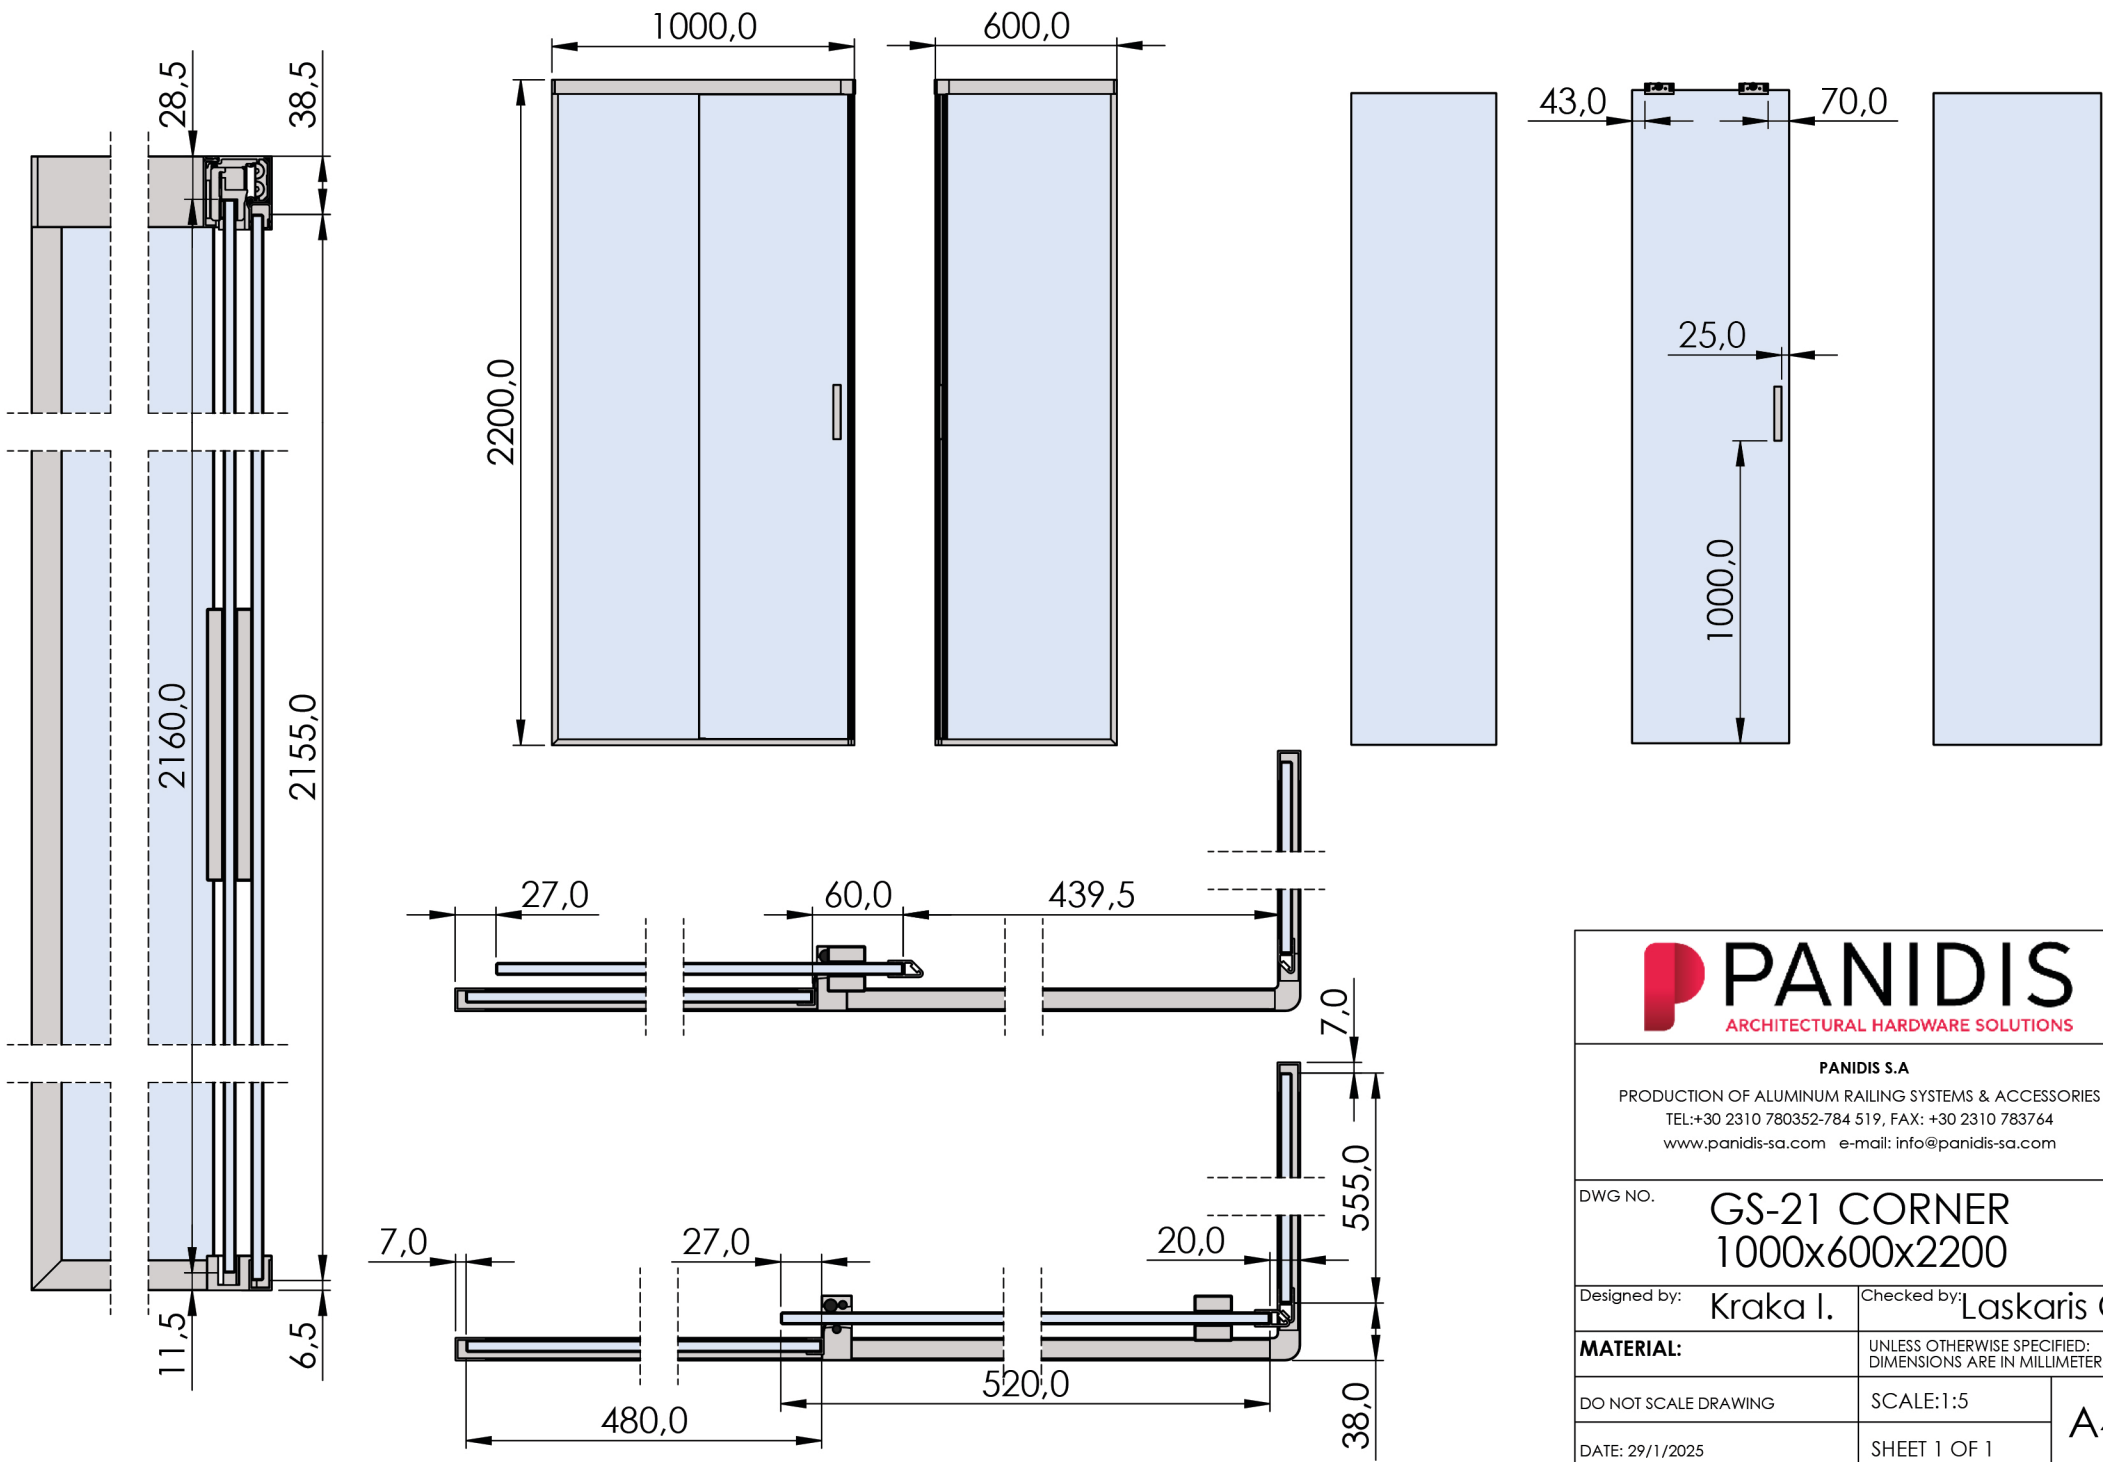

PANIDIS
ARCHITECTURAL HARDWARE SOLUTIONS

PANIDIS S.A

PRODUCTION OF ALUMINUM RAILING SYSTEMS & ACCESSORIES
TEL:+30 2310 780352-784 519, FAX: +30 2310 783764
www.panidis-sa.com e-mail: info@panidis-sa.com

DWG NO. GS-21 CORNER 1000x600x2200		
Designed by: Kraka I.	Checked by: Laskaris G.	
MATERIAL:	UNLESS OTHERWISE SPECIFIED: DIMENSIONS ARE IN MILLIMETERS	
DO NOT SCALE DRAWING	SCALE:1:5	A4
DATE: 29/1/2025	SHEET 1 OF 1	